

## SURVEYOR'S CERTIFICATE

I, RANDY D. SMITH, SALT LAKE CITY, UTAH, DO HEREBY CERTIFY THAT I AM A LICENSED LAND SURVEYOR AND THAT I HOLD LICENSE NO. 5152708 AS PRESCRIBED BY THE LAWS OF THE STATE OF UTAH AND THAT I HAVE MADE A SURVEY OF THE BOUNDARIES OF THE FOLLOWING DESCRIBED PROPERTY:


BEGINNING AT A POINT ON THE QUARTER SECTION LINE, SAID POINT BEING SOUTH 89'40'00" EAST ALONG SAID QUARTER SECTION LINE 549.38 FEET FROM THE WEST QUARTER CORNER OF SECTION 36, TOWNSHIP 2 NORTH, RANGE 9 WEST, UINTAH SPECIAL MERIDIAN, AND RUNNING THENCE SOUTH 09'18'09" EAST 384.77 FEET; THENCE SOUTH 01'56'32" WEST 198.18 FEET TO AN OLD FENCE POST; THENCE SOUTH 82'49'32" EAST 399.78 FEET; THENCE NORTH 00°25'00" EAST 625.06 FEET TO THE QUARTER SECTION LINE; THENCE NORTH 89°40'00" WEST ALONG SAID QUARTER SECTION LINE 456.68 FEET TO THE POINT OF BEGINNING.

I FURTHER CERTIFY THAT THIS PLAT CORRECTLY SHOWS THE TRUE DIMENSIONS OF THE BOUNDARIES SURVEYED AND OF THE VISIBLE IMPROVEMENTS EFFECTING THE BOUNDARIES AND THEIR POSITION IN RELATIONSHIP TO SAID BOUNDARIES; THAT NONE OF THE VISIBLE IMPROVEMENTS ON THE ABOVE DESCRIBED PROPERTY ENCROACH UPON ADJOINING PROPERTIES; AND THAT NO VISIBLE IMPROVEMENTS, FENCES OR EAVES OF ADJOINING PROPERTIES ENCROACH UPON THE SUBJECT PROPERTY EXCEPT AS SHOWN.

I ALSO FURTHER CERTIFY THAT THIS PLAT DOES NOT PURPORT TO DISCLOSE OVERLAPS, GAPS, OR BOUNDARY LINE DISPUTES OF THE PROPERTY SURVEYED WHICH WOULD BE DISCLOSED BY AN ACCURATE SURVEY OF THE ADJOINING PROPERTIES, NOR DOES IT PURPORT TO DISCLOSE OWNERSHIP OF OR CLAIMS OF EASEMENTS OR ENCUMBRANCES UPON THE PROPERTY SURVEYED.

RANDY D. SMITH P.L.S. #5152708

## VICINITY MAP

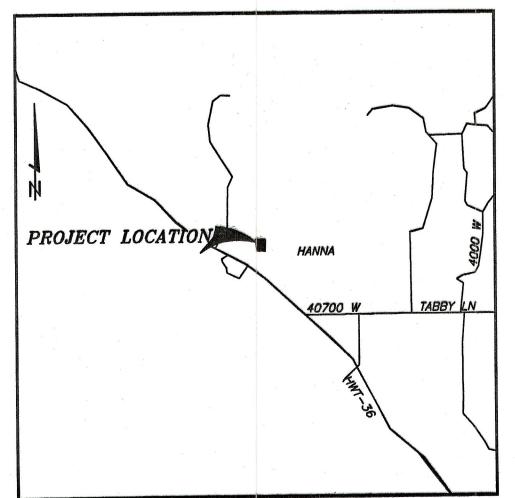


•		Section Monument
		Property Line
 	<del></del> :	Section Line
 × ×	<del>- X</del>	Fence Line

GENERAL NOTES

1. THE BASIS OF BEARING FOR THIS SURVEY WAS ESTABLISHED ALONG THE NORTH LINE OF THE NORTHWEST QUARTER OF THE SOUTHWEST QUARTER OF SECTION 36, TOWNSHIP 2 NORTH, RANGE 9 WEST, UINTAH SPECIAL MERIDIAN AS SHOWN ON THIS SURVEY PLAT.

2. ALL COURSES SHOWN IN PARENTHESIS ARE RECORD INFORMATION TAKEN FROM DEED DESCRIPTIONS OR OFFICIAL MAPS OR PLATS OF RECORD. ALL OTHER COURSES ARE THE RESULT OF ACTUAL FIELD MEASUREMENTS.

Co. Surveyor's FLE #

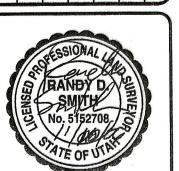

1574 West 1700 South, 2D Salt Lake City, Utah 84104 Phone: (801) 972-2634 Fax: (801) 972-2698

SURVEY

06097-065 11/10/06 SCALE: 1" = 30'DESIGNED: DRAWN: RDS CHECKED: